



West Virginia Department of Environmental Protection
Office of Oil and Gas

WELL LOCATION FORM: GPS

API: 47-087-04848 WELL NO.: 2
FARM NAME: Shafer
RESPONSIBLE PARTY NAME: _____
COUNTY: Roane DISTRICT: Walton
QUADRANGLE: Kettle 7.5'
SURFACE OWNER: Charles E Shafer
ROYALTY OWNER: Unknown
UTM GPS NORTHING: 4274961.08
UTM GPS EASTING: 467836.76 GPS ELEVATION: 923.24'

The Responsible Party named above has chosen to submit GPS coordinates in lieu of preparing a new well location plat for a plugging permit or assigned API number on the above well. The Office of Oil and Gas will not accept GPS coordinates that do not meet the following requirements:

1. Datum: NAD 1983, Zone: 17 North, Coordinate Units: meters, Altitude: height above mean sea level (MSL) – meters.
2. Accuracy to Datum – 3.05 meters
3. Data Collection Method:

Survey grade GPS ☒: Post Processed Differential _____
Real-Time Differential ☒

Mapping Grade GPS _____: Post Processed Differential _____
Real-Time Differential _____

4. Letter size copy of the topography map showing the well location.

I the undersigned, hereby certify this data is correct to the best of my knowledge and belief and shows all the information required by law and the regulations issued and prescribed by the Office of Oil and Gas.

Signature

Title

Date

07/03/2026

WGS84 38.62259, -81.36948  ^{ft} 910  ^{ft} NE71
±12ft ±20ft ±14



07/03/2026


APL 087-07848

API 087-04836


API 087-04848


API 087-04847

C/O QUAD
1"=2000'

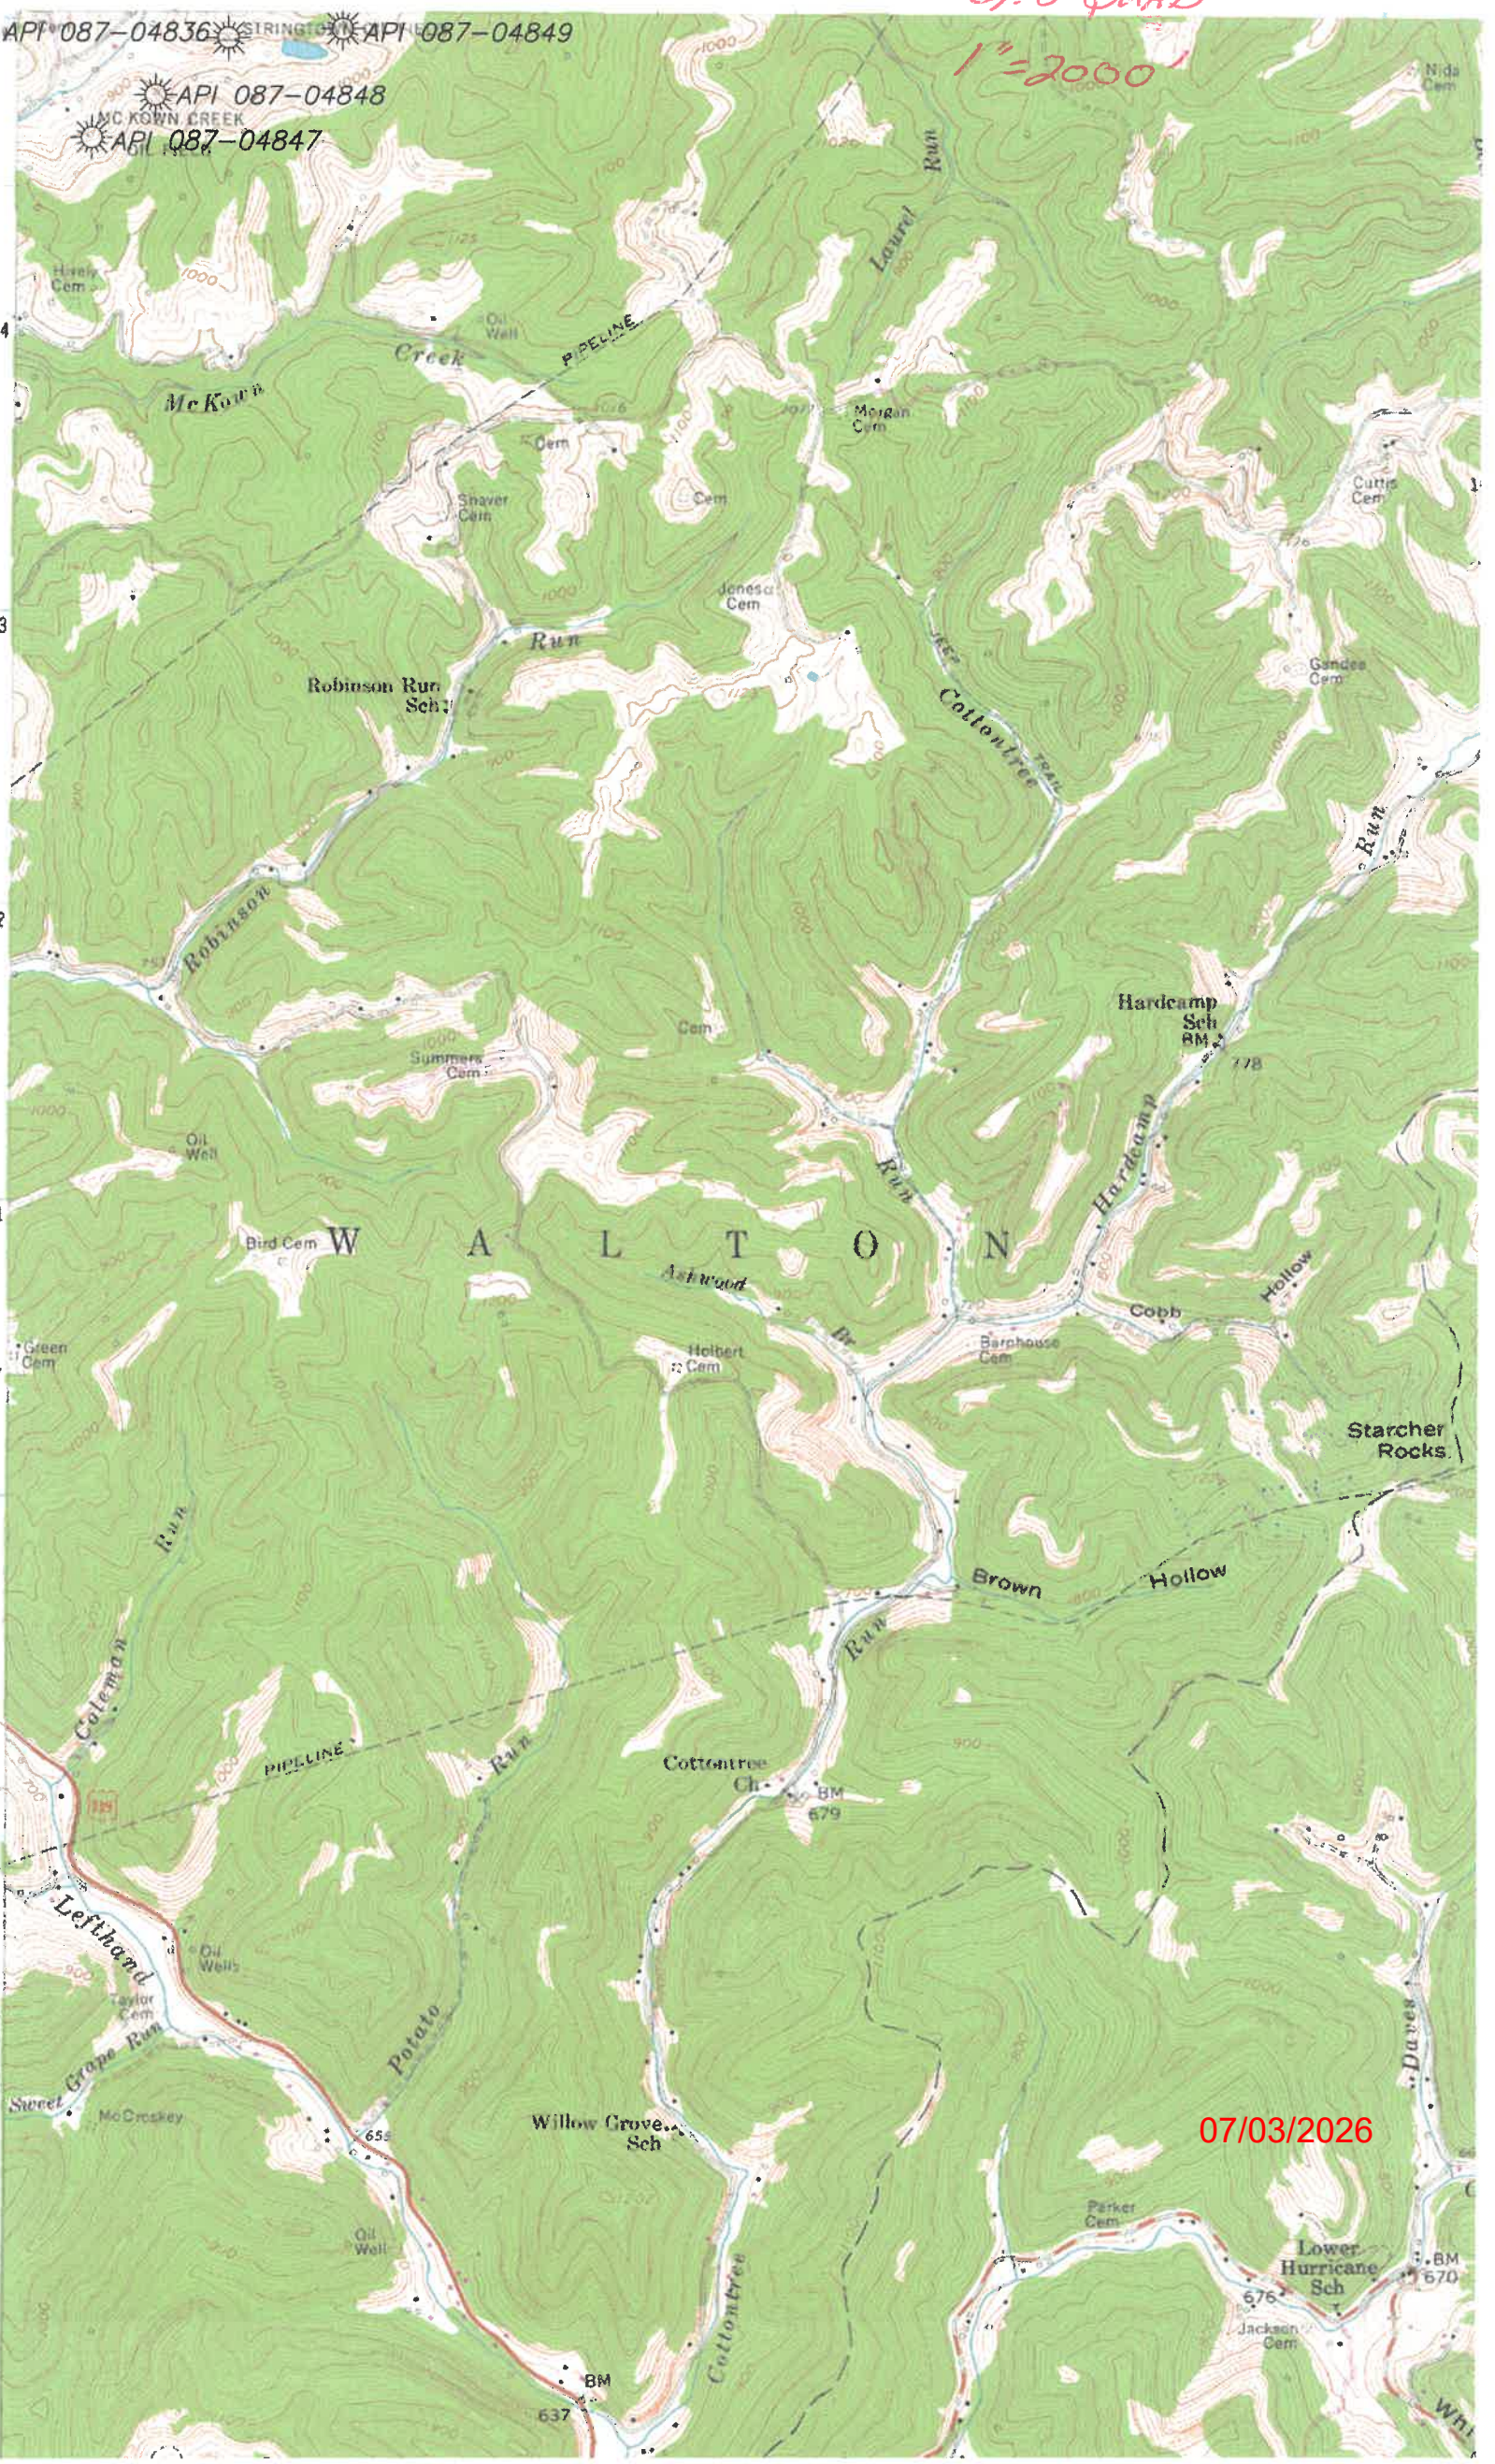

07/03/2026

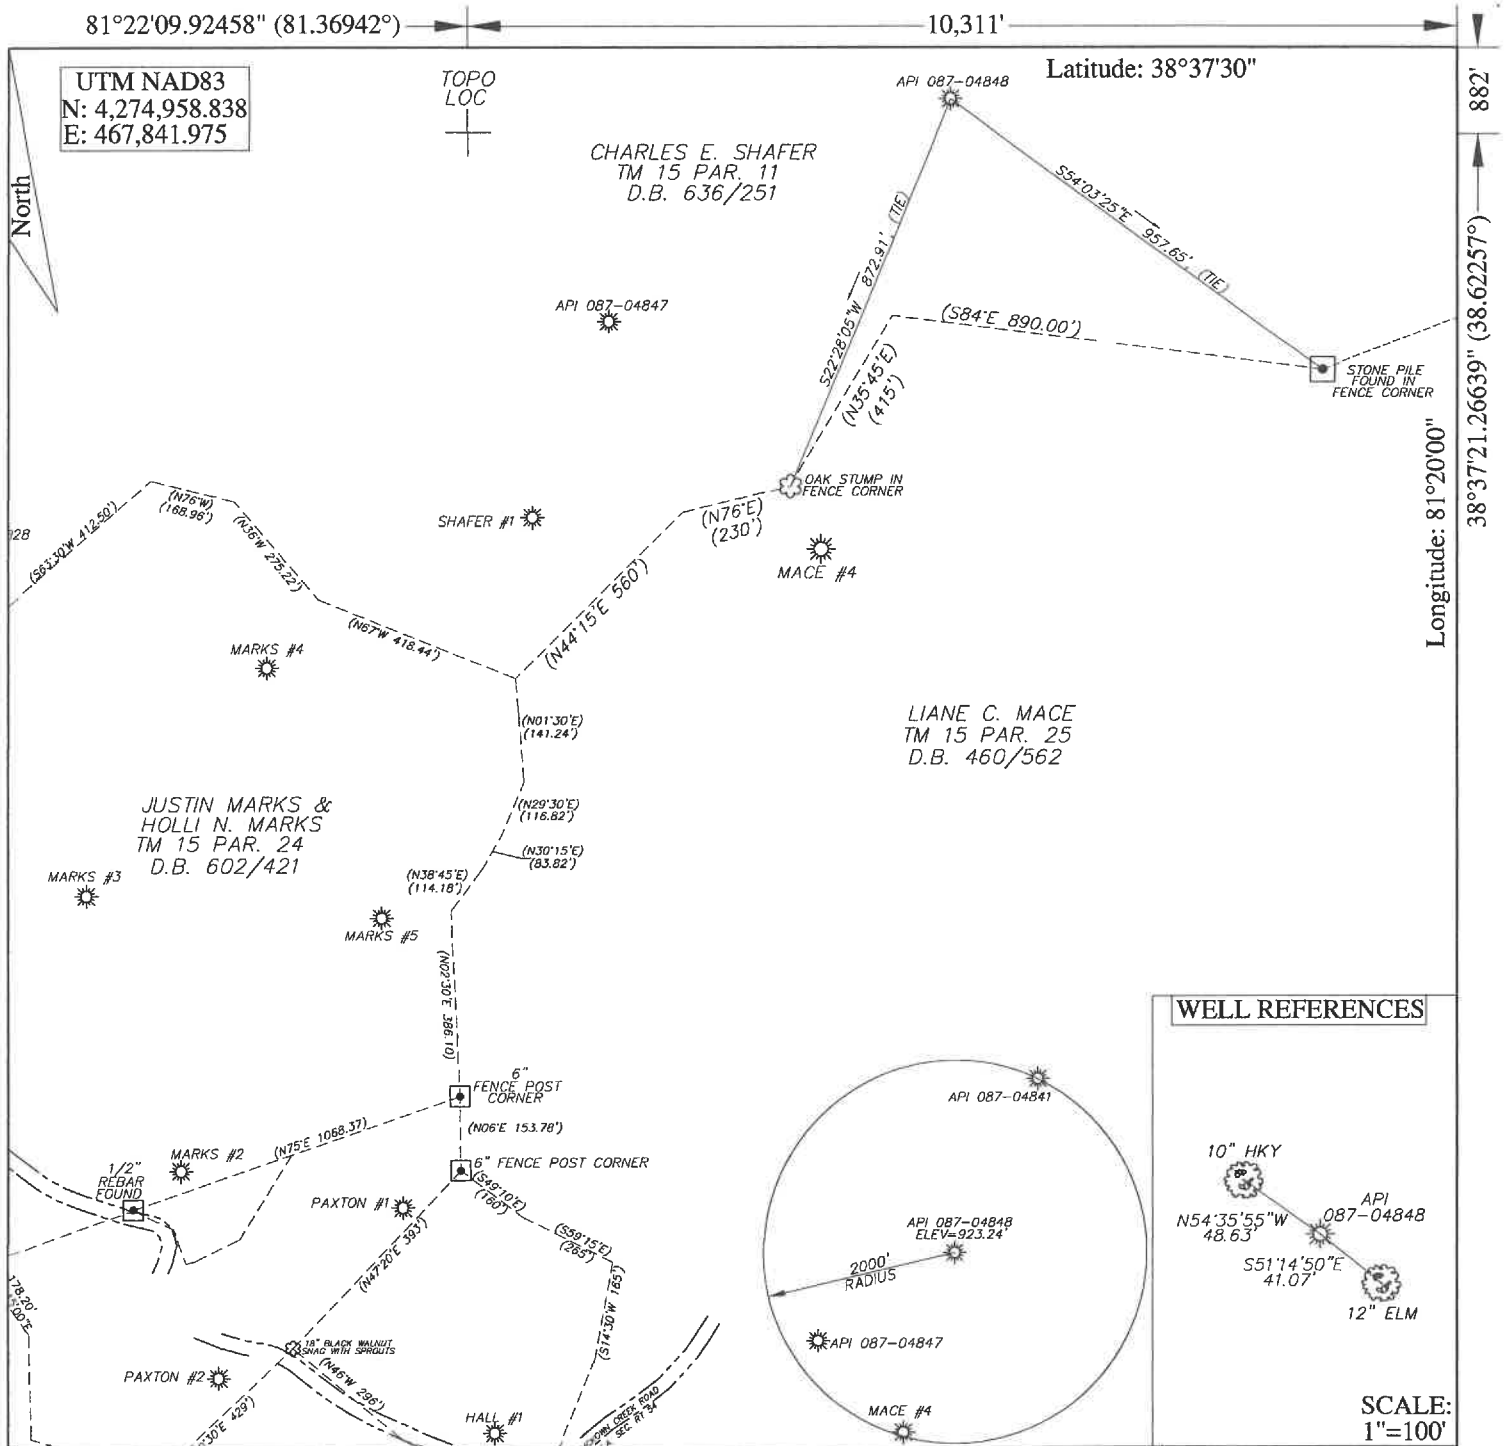

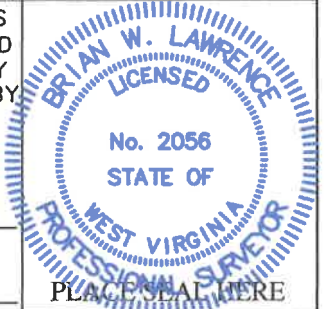FILE # 26R-0035_04848	I, THE UNDERSIGNED, HEREBY CERTIFY THAT THIS PLAT IS CORRECT TO THE BEST OF MY KNOWLEDGE AND BELIEF AND SHOWS ALL THE INFORMATION REQUIRED BY LAW AND THE REGULATIONS ISSUED AND PRESCRIBED BY THE DEPARTMENT OF ENVIRONMENTAL PROTECTION.	Signed: <u>Brian W. Lawrence</u> BRIAN W. LAWRENCE	R.P.E.: _____	L.L.S.: 2056	
DRAWING # 087-04848					
SCALE 1"=400'					
MINIMUM DEGREE OF ACCURACY 1 / 200					
PROVEN SOURCE OF ELEVATION SURVEY GRADE G.P.S.					
(+) DENOTES LOCATION OF WELL ON UNITED STATES TOPOGRAPHIC MAPS WVDEP OFFICE OF OIL & GAS 601 57TH STREET CHARLESTON, WV 25304					
					
DATE: 05/12/2026					
OPERATORS WELL #: 2					
API WELL # 47 087 04848 STATE COUNTY PERMIT					
Well Type: ☒ Oil ☐ Waste Disposal ☐ Production ☐ Deep ☒ Gas ☐ Liquid Injection ☐ Storage ☐ Shallow					
WATERSHED McKOWN CREEK OF THE POCA RIVER ELEVATION: 923.24'					
COUNTY/DISTRICT ROANE/WALTON QUADRANGLE: CLIO 7.5'					
SURFACE OWNER CHARLES E. SHAFER ACREAGE 192.66					
OIL & GAS ROYALTY OWNER: UNKNOWN ACREAGE 192.66					
DRILL ☐ CONVERT ☐ DRILL DEEPER ☐ REDRILL ☐ FRACTURE OR STIMULATE ☐ PLUG OFF OLD FORMATION ☐ PERFORATE NEW FORMATION ☐ PLUG & ABANDON ☒ CLEAN OUT & REPLUG ☐ OTHER CHANGE ☐ (SPECIFY): _____					
TARGET FORMATION: INJUN ESTIMATED DEPTH: 1700 +/-					
WELL OPERATOR UNKNOWN/DEP PLUGGING CONTRACT DESIGNATED AGENT JASON HARMON					
Address 601 57TH STREET SOUTHEAST Address 601 57TH STREET SOUTHEAST					
City CHARLESTON State WV Zip Code 25304 City CHARLESTON State WV Zip Code 25304					