


9250'

LATITUDE 39° 40' 00"

LONGITUDE 80° 37' 30"


13475

Jamil
5/29/92

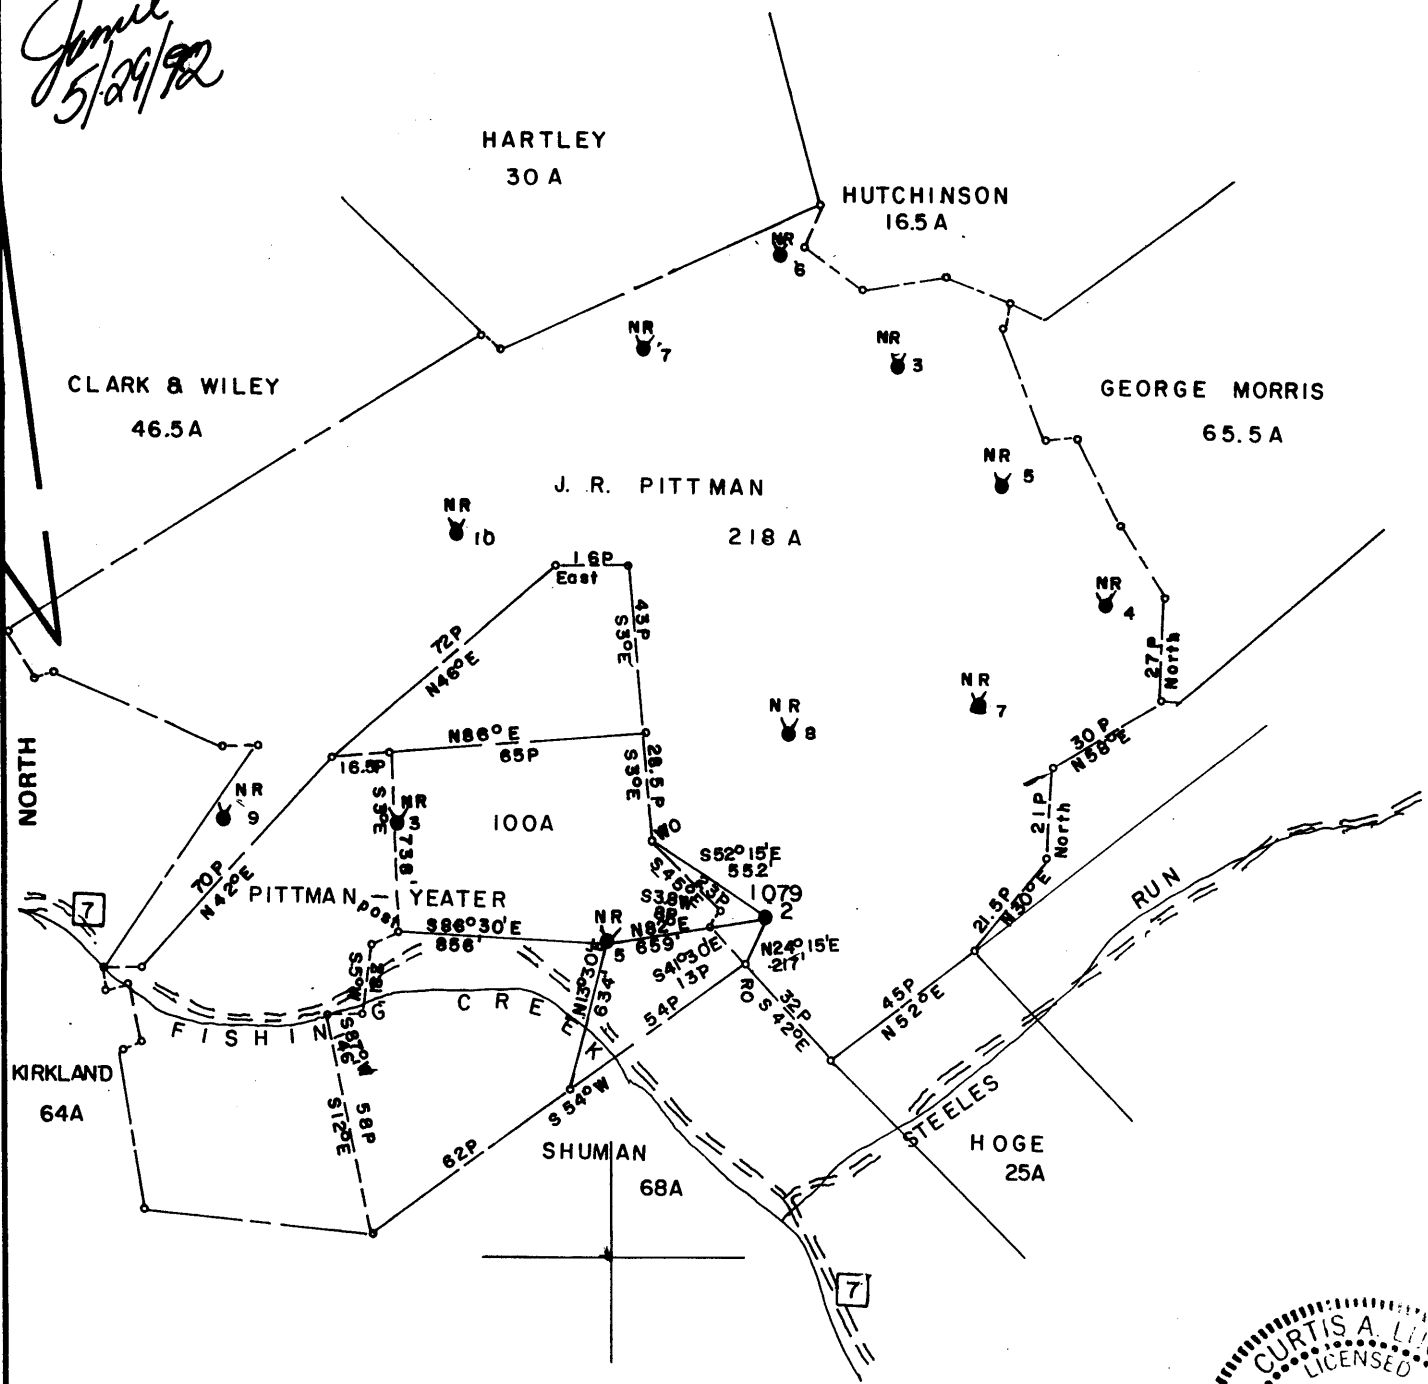

FILE NO. _____
 MAP N78 SQS N13 W 2
 SCALE 1" = 800'
 MINIMUM DEGREE OF
 ACCURACY 1/200
 PROVEN SOURCE OF
 ELEVATION PENNZOIL CO
RECORDS

I THE UNDERSIGNED, HEREBY CERTIFY THAT
 THIS PLAT IS CORRECT TO THE BEST OF MY
 KNOWLEDGE AND BELIEF AND SHOWS ALL THE
 INFORMATION REQUIRED BY LAW AND THE REGU-
 LATIONS ISSUED AND PRESCRIBED BY THE DEPART-
 MENT OF MINES.
 (SIGNED) Curtis A. Lucas
CURTIS A. LUCAS LLS 275

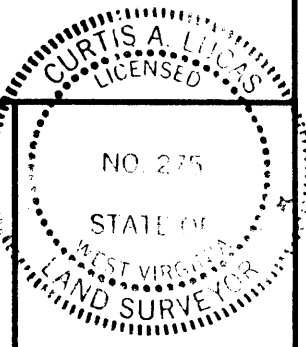

PLACE SEAL HERE

(+) DENOTES LOCATION OF
 WELL ON UNITED STATES
 TOPOGRAPHIC MAPS
 FORM IV-6
 (8-78)



DATE FEBRUARY 15, 19 92
 FARM J. R. PITTMAN NO. 2
 API WELL NO.
47 - 103 - 1079-P
 STATE COUNTY PERMIT

STATE OF WEST VIRGINIA
 DEPARTMENT OF MINES
 OIL AND GAS DIVISION

WELL TYPE: OIL X GAS _____ LIQUID INJECTION _____ WASTE DISPOSAL _____
 (IF "GAS,") PRODUCTION _____ STORAGE _____ DEEP _____ SHALLOW _____
 LOCATION: ELEVATION 1239 WATER SHED FISHING CREEK
 DISTRICT CENTER COUNTY WETZEL
 QUADRANGLE WILEYVILLE
 SURFACE OWNER JANN DALTON ACREAGE 137.62
 OIL & GAS ROYALTY OWNER ROCK CAMP OIL CO LEASE ACREAGE 218
 LEASE NO. _____
 PROPOSED WORK: DRILL _____ CONVERT _____ DRILL DEEPER _____ REDRILL _____ FRACTURE OR
 STIMULATE _____ PLUG OFF OLD FORMATION _____ PERFORATE NEW
 FORMATION _____ OTHER PHYSICAL CHANGE IN WELL (SPECIFY) _____

PLUG AND ABANDON X CLEAN OUT AND REPLUG _____
 TARGET FORMATION GORDON STRAY ESTIMATED DEPTH 3215
 WELL OPERATOR PERKINS OIL & GAS INC DESIGNATED AGENT DERYL L PERKINS
 ADDRESS P O BOX 547 ADDRESS P O BOX 547
PENNSBORO WV 26415 PENNSBORO WV 26415

JUN 10 1992

STATE OF WEST VIRGINIA
DIVISION OF ENVIRONMENTAL PROTECTION
SECTION OF OIL AND GAS

AFFIDAVIT OF PLUGGING AND FILLING WELL

AFFIDAVIT SHOULD BE IN TRIPLICATE, one copy mailed to the Division, one copy to be retained by the Well Operator and the third copy (and extra copies if required) should be mailed to each coal operator at their respective addresses.

Farm name: DALTON, JANN Operator Well No.: J.R. PITTMAN #2

LOCATION: Elevation: 1239.00 Quadrangle: WILEYVILLE
District: County: WETZEL
Latitude: 13475 Feet South of 39 Deg. 40 Min. 0 Sec.
Longitude 9250 Feet West of 80 Deg. 37 Min. 30 Sec.

Well Type: OIL X GAS _____

Company: Perkins Oil & Gas Inc
P O Box 547
Pennsboro, WV 26415

Coal Operator Consolidation Coal Co
or Owner P O Box 1314
Morgantown, WV 26507

Agent: Deryl L Perkins

Coal Operator
or Owner

RECEIVED
WV Division of
Environmental Protection

Permit Issued: 06/02/92

AFFIDAVIT

STATE OF WEST VIRGINIA,
County of Ritchie ss:

OCT 13 92

Permitting
Office of Oil & Gas

Mike Lamp and Lyle Farley being first duly sworn according to law depose and say that they are experienced in the work of plugging and filling oil and gas wells and were employed by the above named well operator, and participated in the work of plugging and filling the above well, and Randal Mick Oil and Gas Inspector representing the Director, say that said work was commenced on the 18th day of August, 1992, and that the well was plugged and filled in the following manner:

TYPE	FROM	TO	PIPE REMOVED	LEFT
Cement	3102	2967	5 3/16 1539	641
Cement	2882	2730	6 5/8 303	2167
Cement	2550	2445		
Cement	1545	1445	Note: 6 5/8 cut @ 1494,	
Cement	1225	1125 (+50%)	1186, 1166, 348	
Cement	623	520 (+50%)		
Cement	350	250		
Cement	100	surface		

NOTE: Gel placed between each cement plug

Description of monument: 1 joint 6 5/8" casing extending 30" above surf. and that the work of plugging and filling said well was completed on the 27th day of August, 1992.

And further deponents saith not.

Sworn and subscribe before me this 6th day of Oct, 1992
My commission expires: Apr 10, 1997

Mike Lamp
Lyle P. Farley
Deryl L Perkins
Notary Public

Oil and Gas Inspector: _____ OCT 20 1992