


SHL is located on topo map 11,330 feet south of Latitude: 39° 40' 00"
 BHL is located on topo map 5,367 feet south of Latitude: 39° 40' 00"

SEE PAGE 2 FOR SURFACE OWNERS
 AND PAGES 3 & 4 FOR LESSORS

SHL is located on topo map 11,097 feet west of Longitude: 80° 35' 00"
 BHL is located on topo map 4,566 feet west of Longitude: 80° 37' 30"

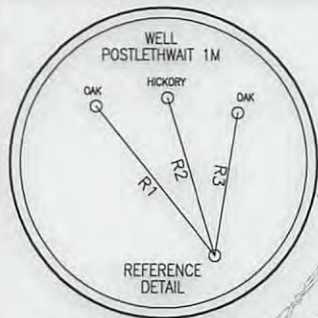

LEGEND

- TOPO MAP POINT
- WELL
- ALL ARE POINTS UNLESS OTHERWISE NOTED.
- WATER SOURCE
- MINERAL TRACT BOUNDARY
- PARCEL LINES
- WELL REFERENCE
- PROPOSED HORIZONTAL WELL
- ROAD
- STREAM CENTER LINE
- LESSORS
- SURFACE OWNERS
- EXISTING WELLS
- PLUGGED WELLS

WELLS WITHIN 3000'

- EXISTING WELLS
- PLUGGED WELLS

NOTES:

1. There are no water wells or developed springs within 250' of proposed well.
2. Proposed well is greater than 100' from perennial stream, wetland, pond, reservoir or lake.
3. There are no native trout streams within 300' of proposed well.
4. Proposed well is greater than 1000' from surface/groundwater intake or public water supply.
5. It is not the purpose or intention of this plat to represent surveyed locations of the surface or mineral parcels depicted hereon. The location of the boundary lines, as shown, are based on record deed descriptions, field evidence found and/or tax map position, unless otherwise noted.

SURFACE HOLE LOCATION (SHL)	BOTTOM HOLE LOCATION (BHL)
UTM 17-NAD83 N:4387377.30 E:532373.65	UTM 17-NAD83 N:4389187.42 E:530780.54
NAD83, WV NORTH N:415580.01 E:1652311.80	NAD83, WV NORTH N:421607.14 E:1647183.27

APPROX. LANDING POINT
UTM 17-NAD83 N:4387546.96 E:532361.58
NAD83, WV NORTH N:416137.43 E:1652281.49

LINE	BEARING	DISTANCE
R1	N 39°06'06" W	180.22'
R2	N 17°11'26" W	154.80'
R3	N 09°03'00" E	135.59'
R4	S 01°01'25" E	1407.66'
R5	N 64°17'19" W	1007.61'
R6	N 51°42'44" W	2150.92'

Blue Mountain Inc.
 11023 MASON DIXON HIGHWAY
 BURTON, WV 26562
 PHONE: (304) 662-6486

FILE #: POSTLETHWAIT 1M
 DRAWING #: POSTLETHWAIT 1M
 SCALE: 1" = 2000'
 MINIMUM DEGREE OF ACCURACY: 1/2500
 PROVEN SOURCE OF ELEVATION: U.S.G.S. MONUMENT THOMAS 1498.81'

I, THE UNDERSIGNED, HEREBY CERTIFY THAT THIS PLAT IS CORRECT TO THE BEST OF MY KNOWLEDGE AND BELIEF AND SHOWS ALL THE INFORMATION REQUIRED BY LAW AND THE REGULATIONS ISSUED AND PRESCRIBED BY THE DEPARTMENT OF ENVIRONMENTAL PROTECTION.

Signed: [Signature]
 R.P.E.: _____ L.L.S.: P.S. No. 2000

GEORGE D. SIX
 LICENSED
 No. 2000
 STATE OF
 WEST VIRGINIA
 PROFESSIONAL SURVEYOR

PLACE SEAL HERE

(+) DENOTES LOCATION OF WELL ON UNITED STATES TOPOGRAPHIC MAPS WVDEP
 OFFICE OF OIL & GAS
 601 57TH STREET
 CHARLESTON, WV 25304



DATE: AUGUST 24, 2016
 OPERATOR'S WELL #: POSTLETHWAIT 1M
 API WELL #: 47 103 03157 H44
 STATE COUNTY PERMIT

Well Type: Oil Waste Disposal Production Deep
 Gas Liquid Injection Storage Shallow

WATERSHED: FISHING CREEK ELEVATION: 1397.10'
 COUNTY/DISTRICT: WETZEL / CENTER QUADRANGLE: LITTLETON, WV 7.5'
 SURFACE OWNER: KENNETH R. & JENNIFER L. MASON ACREAGE: 80.000±
 OIL & GAS ROYALTY OWNER: SHIBEN ESTATES, ET AL. ACREAGE: 409.027±

09/09/2016

DRILL CONVERT DRILL DEEPER REDRILL FRACTURE OR STIMULATE
 PLUG OFF OLD FORMATION PERFORATE NEW FORMATION PLUG & ABANDON
 CLEAN OUT & REPLUG OTHER CHANGE (SPECIFY): _____

TARGET FORMATION: MARCELLUS ESTIMATED DEPTH: TVD: 7,438± TMD: 15,928±
 WELL OPERATOR DAC ENERGY DESIGNATED AGENT KENNETH R. MASON
 Address P.O. BOX 99 Address P.O. BOX 99
 City ALMA State WV Zip Code 26320 City ALMA State WV Zip Code 26320



LOCATION MAP
AUGUST 24, 2016

Blue Mountain Inc.
10125 MASON DIXON HIGHWAY
BURTON, WV 26562
PHONE: (304) 662-6486

POSTLETHWAIT/ROCK CAMP
LITTLETON QUADRANGLE
WEST VIRGINIA

SCALE 1" = 2000'

0' 2000' 4000' 6000'



BLUE MOUNTAIN ENGINEERING

09/09/2016