



DIVERSIFIED
energy

47-105-01463

Well Plugging Map


Legend

Well

Pad

Access Road

Public Roads

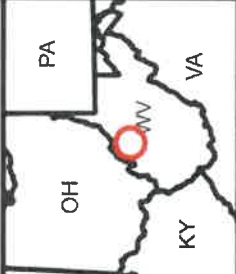

08/21/2026



DIVERSIFIED
energy

47-105-01463

Well Plugging Map

Legend

Well





Pad



Access Road



Public Roads

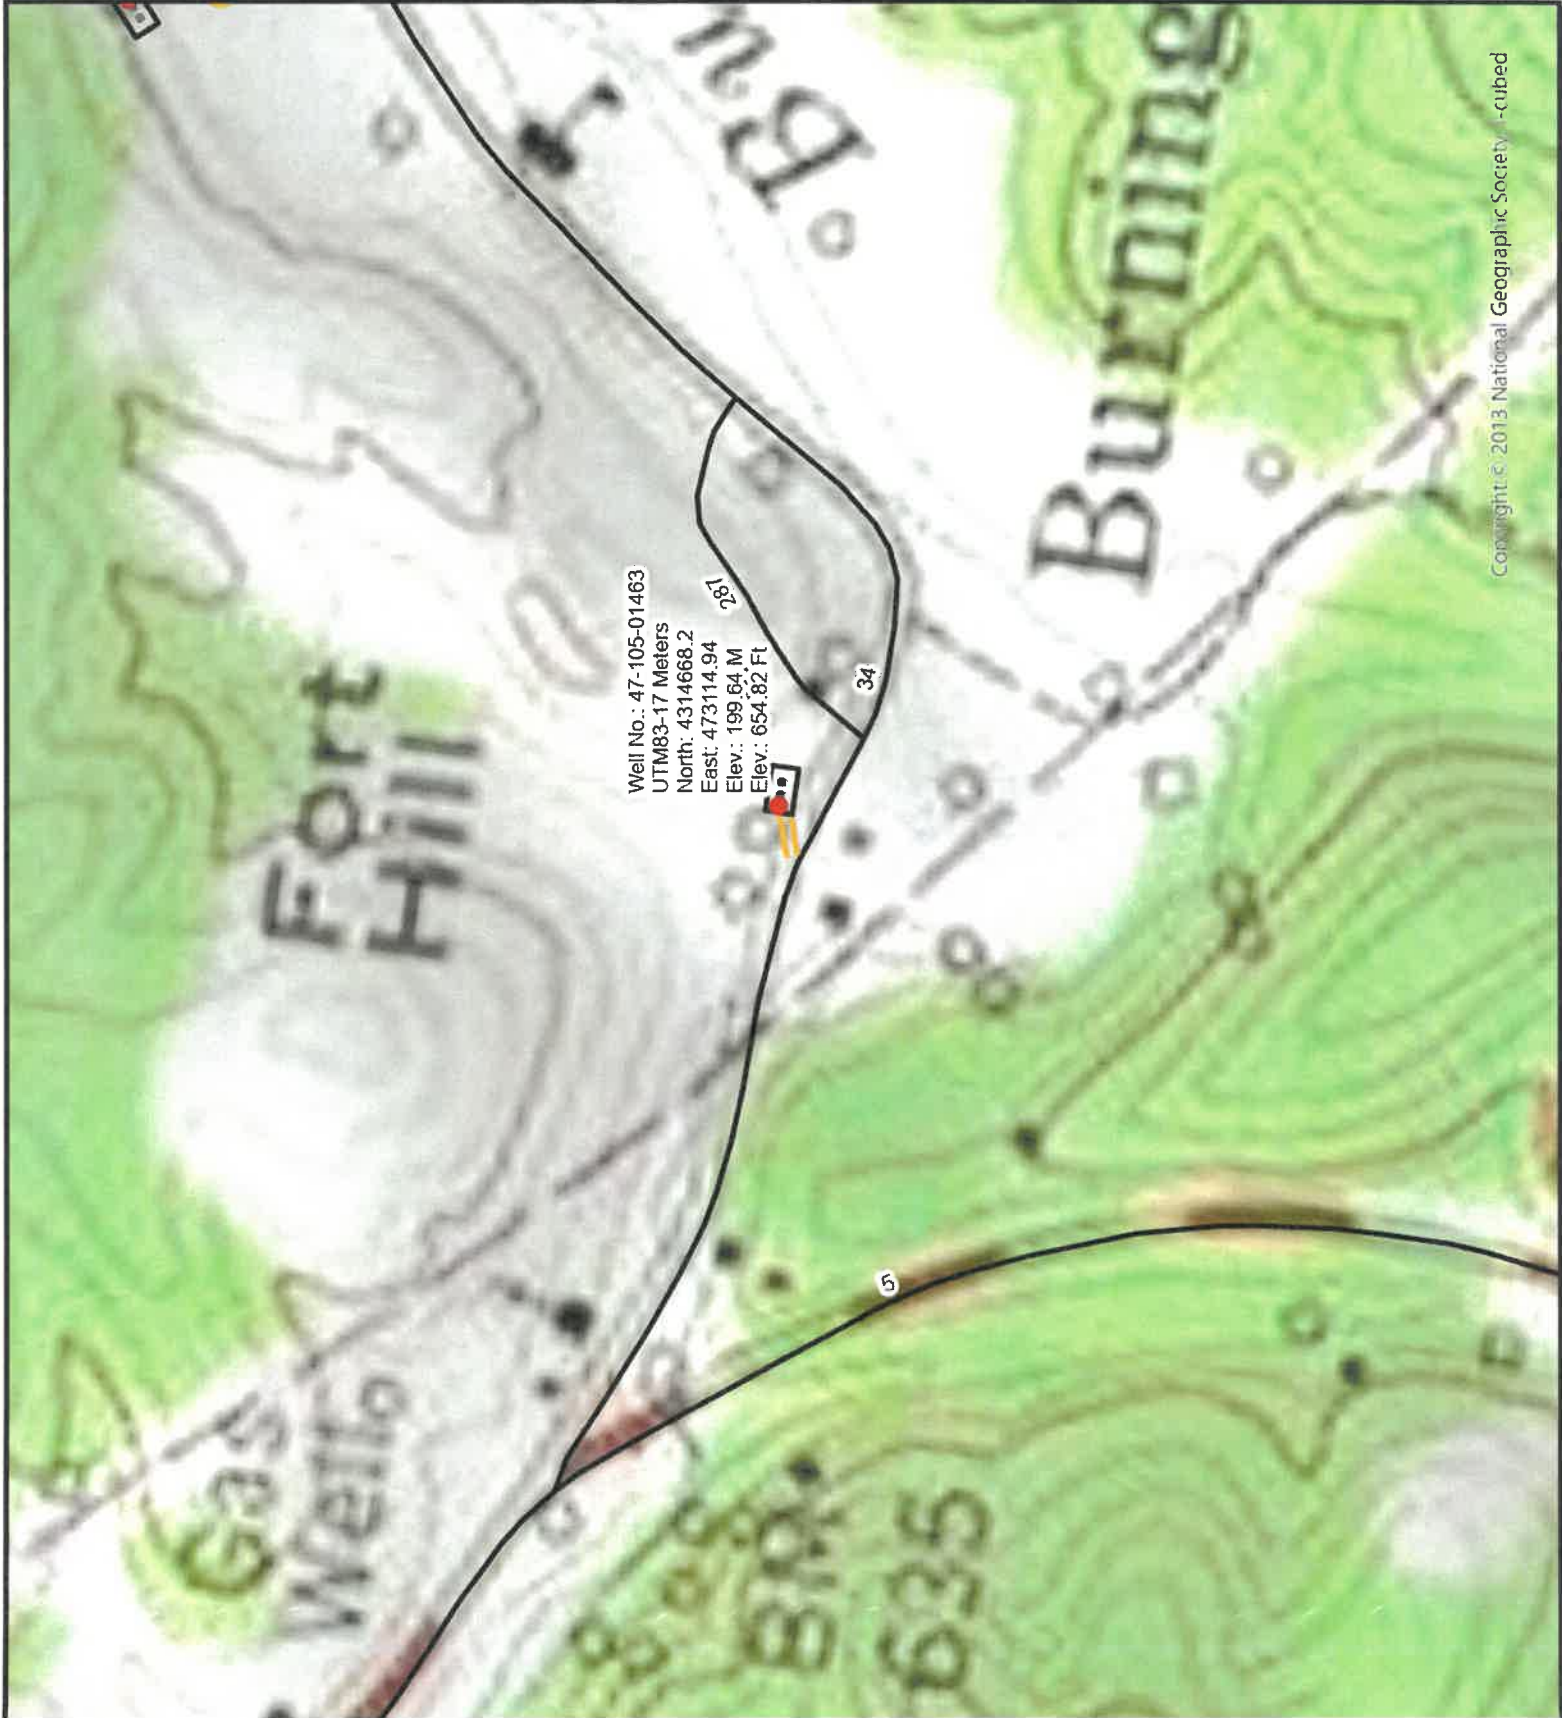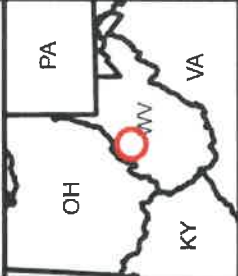

Copyright © 2013 National Geographic Society. All rights reserved.


08/21/2026



Civil & Environmental
Consultants, Inc.

3574 Teays Valley Road
Hurricane, WV 25526

Ph: 304.933.3119
www.cecinc.com

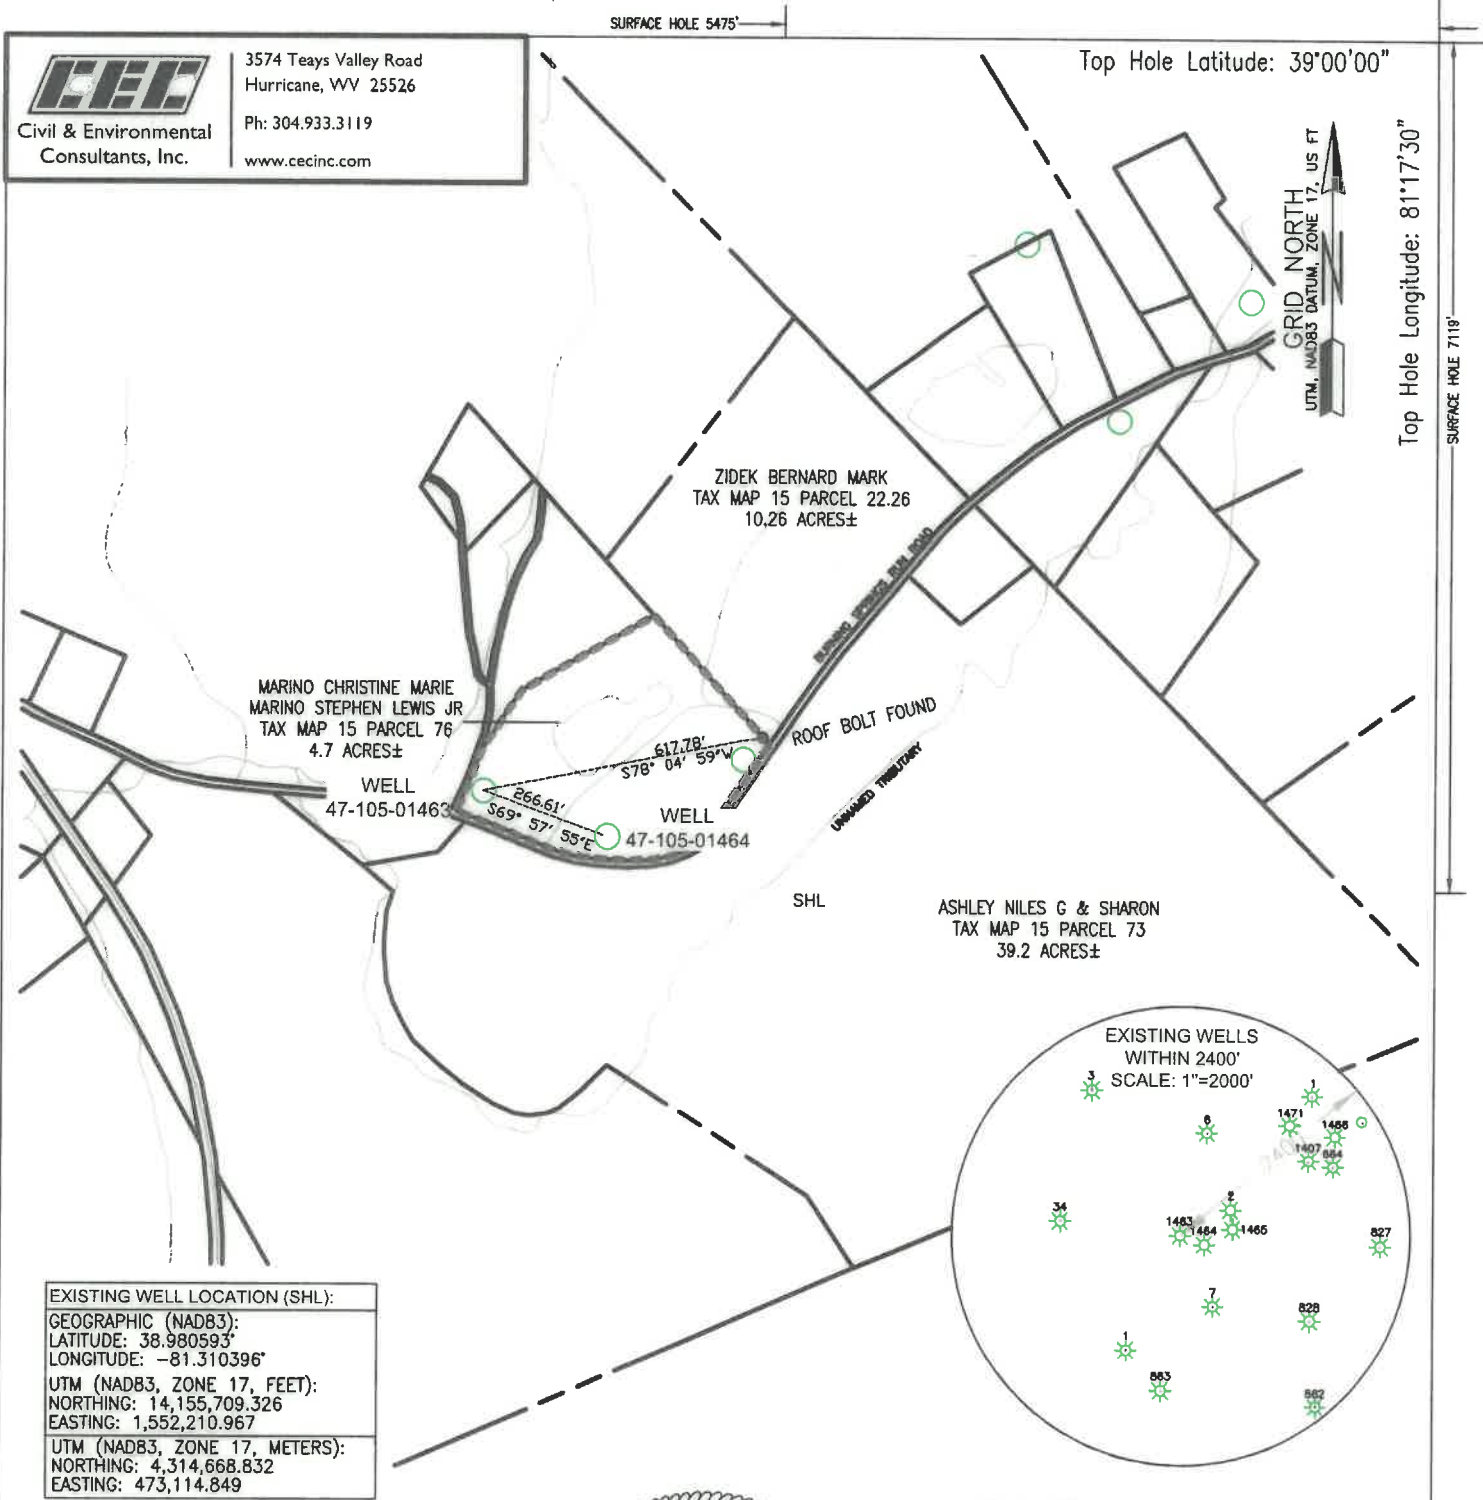


EXISTING WELL LOCATION (SHL):
GEOGRAPHIC (NAD83):
LATITUDE: 38.980593°
LONGITUDE: -81.310396°
UTM (NAD83, ZONE 17, FEET):
NORTHING: 14,155,709.326
EASTING: 1,552,210.967
UTM (NAD83, ZONE 17, METERS):
NORTHING: 4,314,668.832
EASTING: 473,114.849



I, THE UNDERSIGNED, HEREBY CERTIFY THAT THIS PLAT IS CORRECT TO THE BEST OF MY KNOWLEDGE AND BELIEF AND SHOWS ALL THE INFORMATION REQUIRED BY LAW AND REGULATIONS ISSUED AND PRESCRIBED BY THE DEPARTMENT OF ENVIRONMENTAL PROTECTION.

P.S. 2396

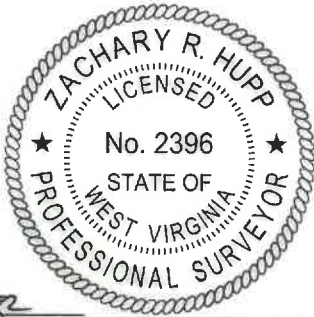

- NOTES ON SURVEY
1. SURFACE AND ROYALTY OWNER INFORMATION AND THEIR BOUNDARIES SHOWN HEREON WERE PLOTTED FROM DEEDS AND/OR TAX PARCEL MAPS PROVIDED BY CLIENT AND/OR FIELD LOCATIONS.
 2. THIS PLAT DOES NOT REPRESENT A BOUNDARY SURVEY OF THE PARCELS SHOWN HEREON.
 4. ALL INSETS ARE GRID NORTH UNLESS OTHERWISE DEPICTED.

COMPANY:



	(+) DENOTES LOCATION OF WELL ON UNITED STATES TOPOGRAPHIC MAPS	MINIMUM DEGREE OF ACCURACY: 1/200	OPERATOR'S WELL #: WELL: 1463			
	WVDEP OFFICE OF OIL & GAS 601 57TH STREET CHARLESTON, WV 25034	PROVEN SOURCE OF ELEVATION: SURVEY GRADE GPS (NAVD 88, US FT)	API WELL #:	47	105	01463
			STATE	COUNTY	PERMIT	
WELL TYPE: OIL ☐ WASTE DISPOSAL ☐ PRODUCTION ☐ DEEP ☐ GAS ☒ LIQUID INJECTION ☐ STORAGE ☐ SHALLOW ☒			ELEVATION: 651.91'			
WATERSHED: BURNING SPRINGS RUN			QUADRANGLE: BURNING SPRINGS			
DISTRICT: BURNING SPRINGS COUNTY: WIRT			ACREAGE: 4.7±			
SURFACE OWNER: MARINO CHRISTINE MARIE & MARINO STEPHEN LEWIS JR			ACREAGE: N/A			
OIL & GAS ROYALTY OWNER: N/A						
DRILL ☐ DRILL DEEPER ☐ REDRILL ☐ FRACTURE OR STIMULATE ☐ PLUG OFF OLD FORMATION ☐ PERFORATE NEW FORMATION ☐						
CONVERT ☐ PLUG & ABANDON ☒ CLEAN OUT & REPLUG ☐ OTHER CHANGE ☐ (SPECIFY)						
TARGET FORMATION: N/A			ESTIMATED DEPTH: 08/21/2026			MD
WELL OPERATOR: UNKNOWN WVDEP PAID PLUGGING CONTRACT			DESIGNATED AGENT: JASON HARMON			
ADDRESS: 601 57TH STREET			ADDRESS: 601 57TH STREET			
CITY: CHARLESTON STATE: WV ZIP CODE: 25304 (WVDEP)			CITY: CHARLESTON STATE: WV ZIP CODE: 25304			
LEGEND:			REVISIONS:			DATE: 07-20-2026
* ACTIVE PRODUCING WELLHEAD						364-311
○ ABANDONED WELLHEAD						DRAWN BY: LGP
----- LEASE BOUNDARY						SCALE: 1" = 400'
----- ADJOINER LINE						DRAWING NO: 1
----- EXISTING ROAD						WELL LOCATION PLAT
----- EXISTING STREAM						