


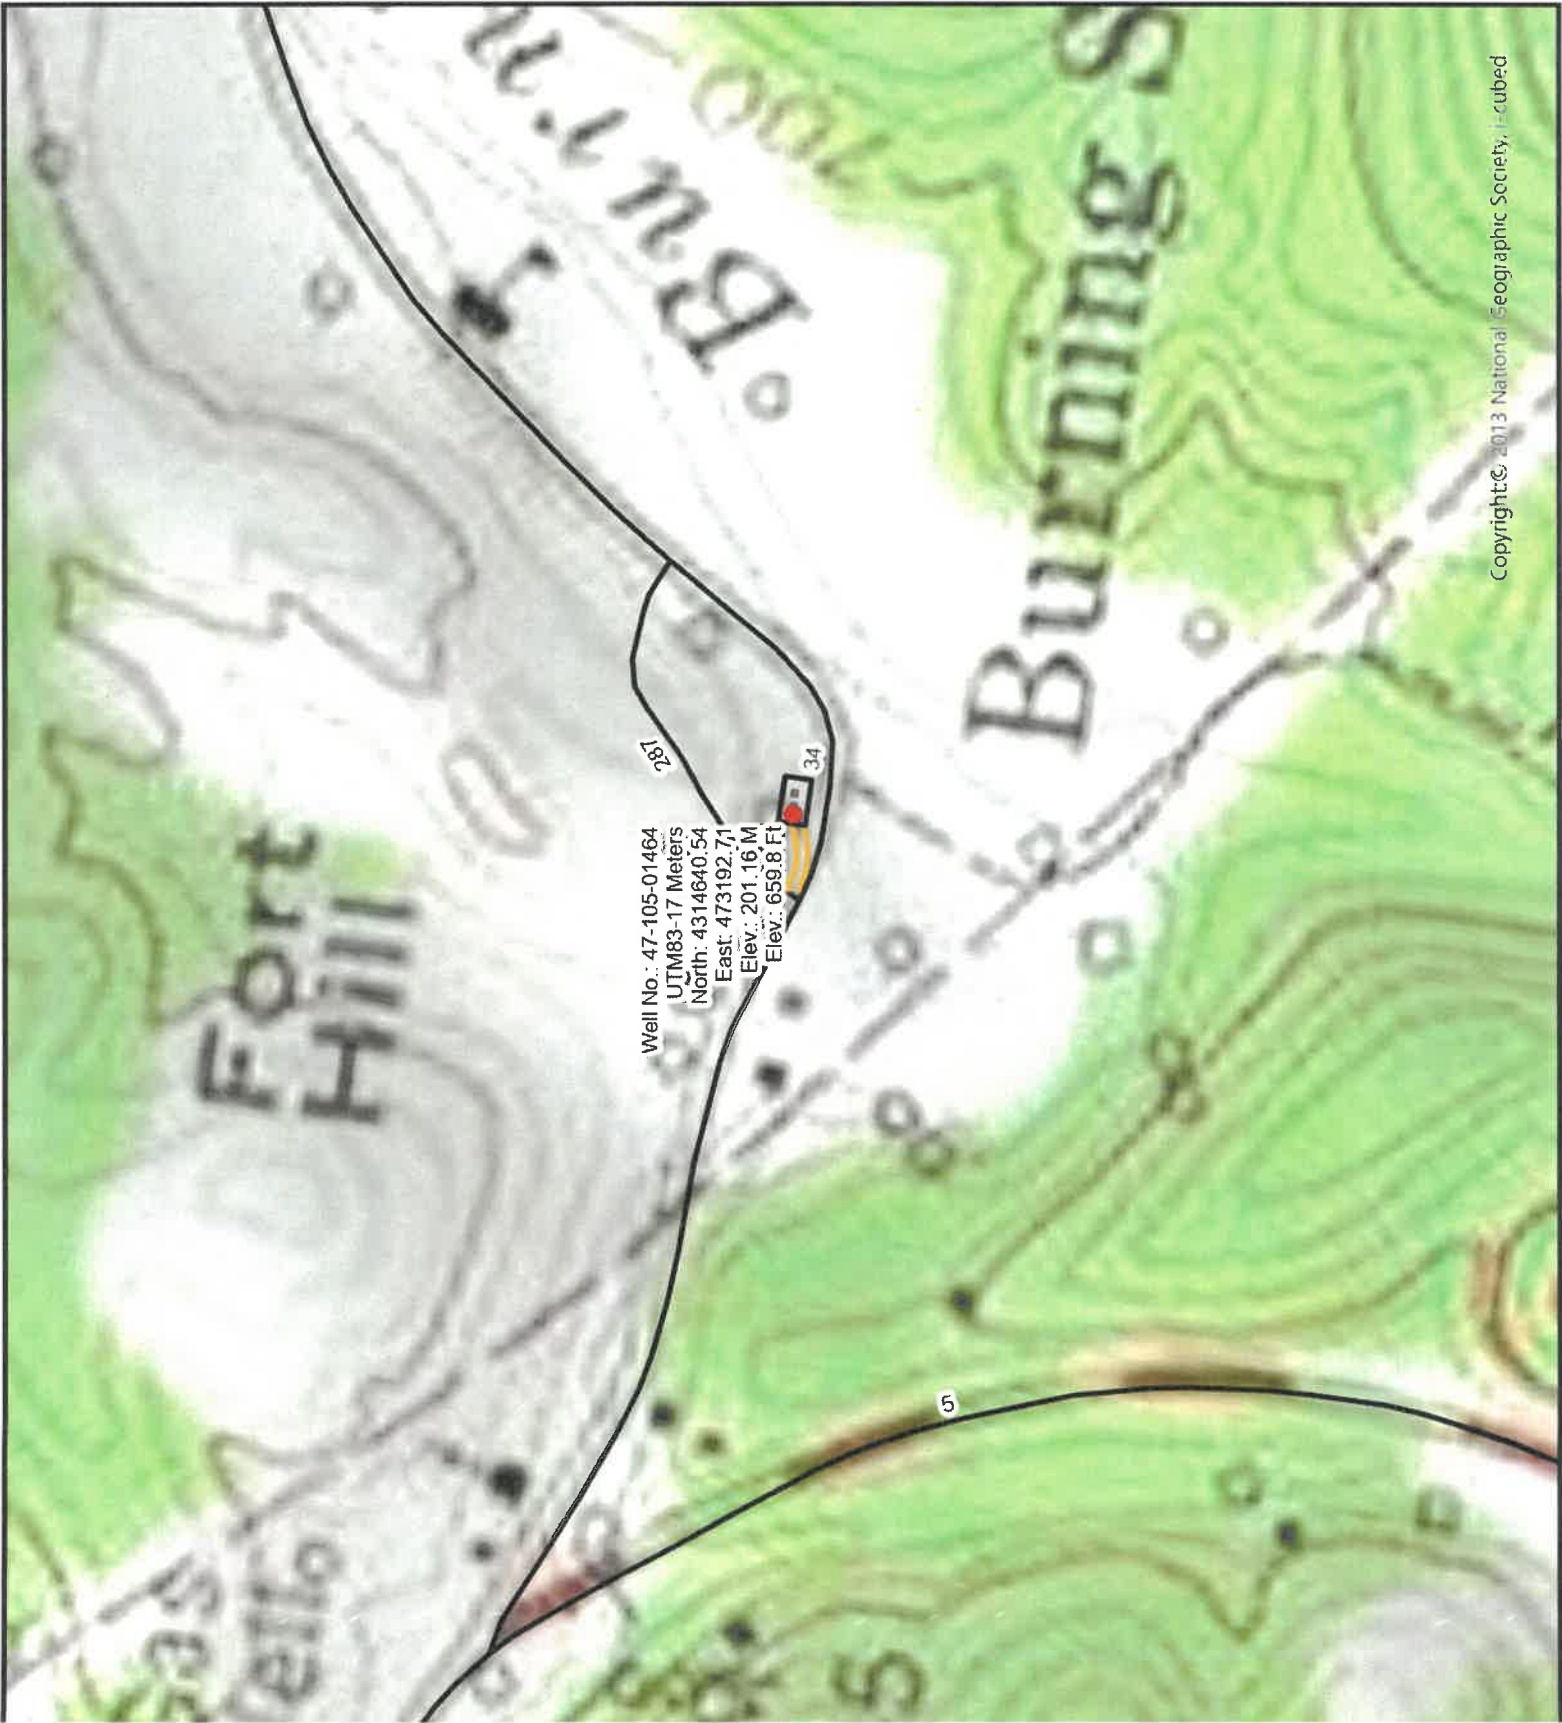

Copyright © 2013 National Geographic Society, Inc.



DIVERSIFIED
energy

47-105-01464

Well Plugging Map

Legend



Well




Pad



Access Road



Public Roads

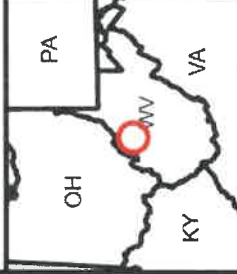



DIVERSIFIED
energy

47-105-01464

Well Plugging Map


Legend

 Well


 Pad

 Access Road

 Public Roads

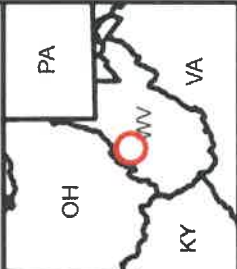



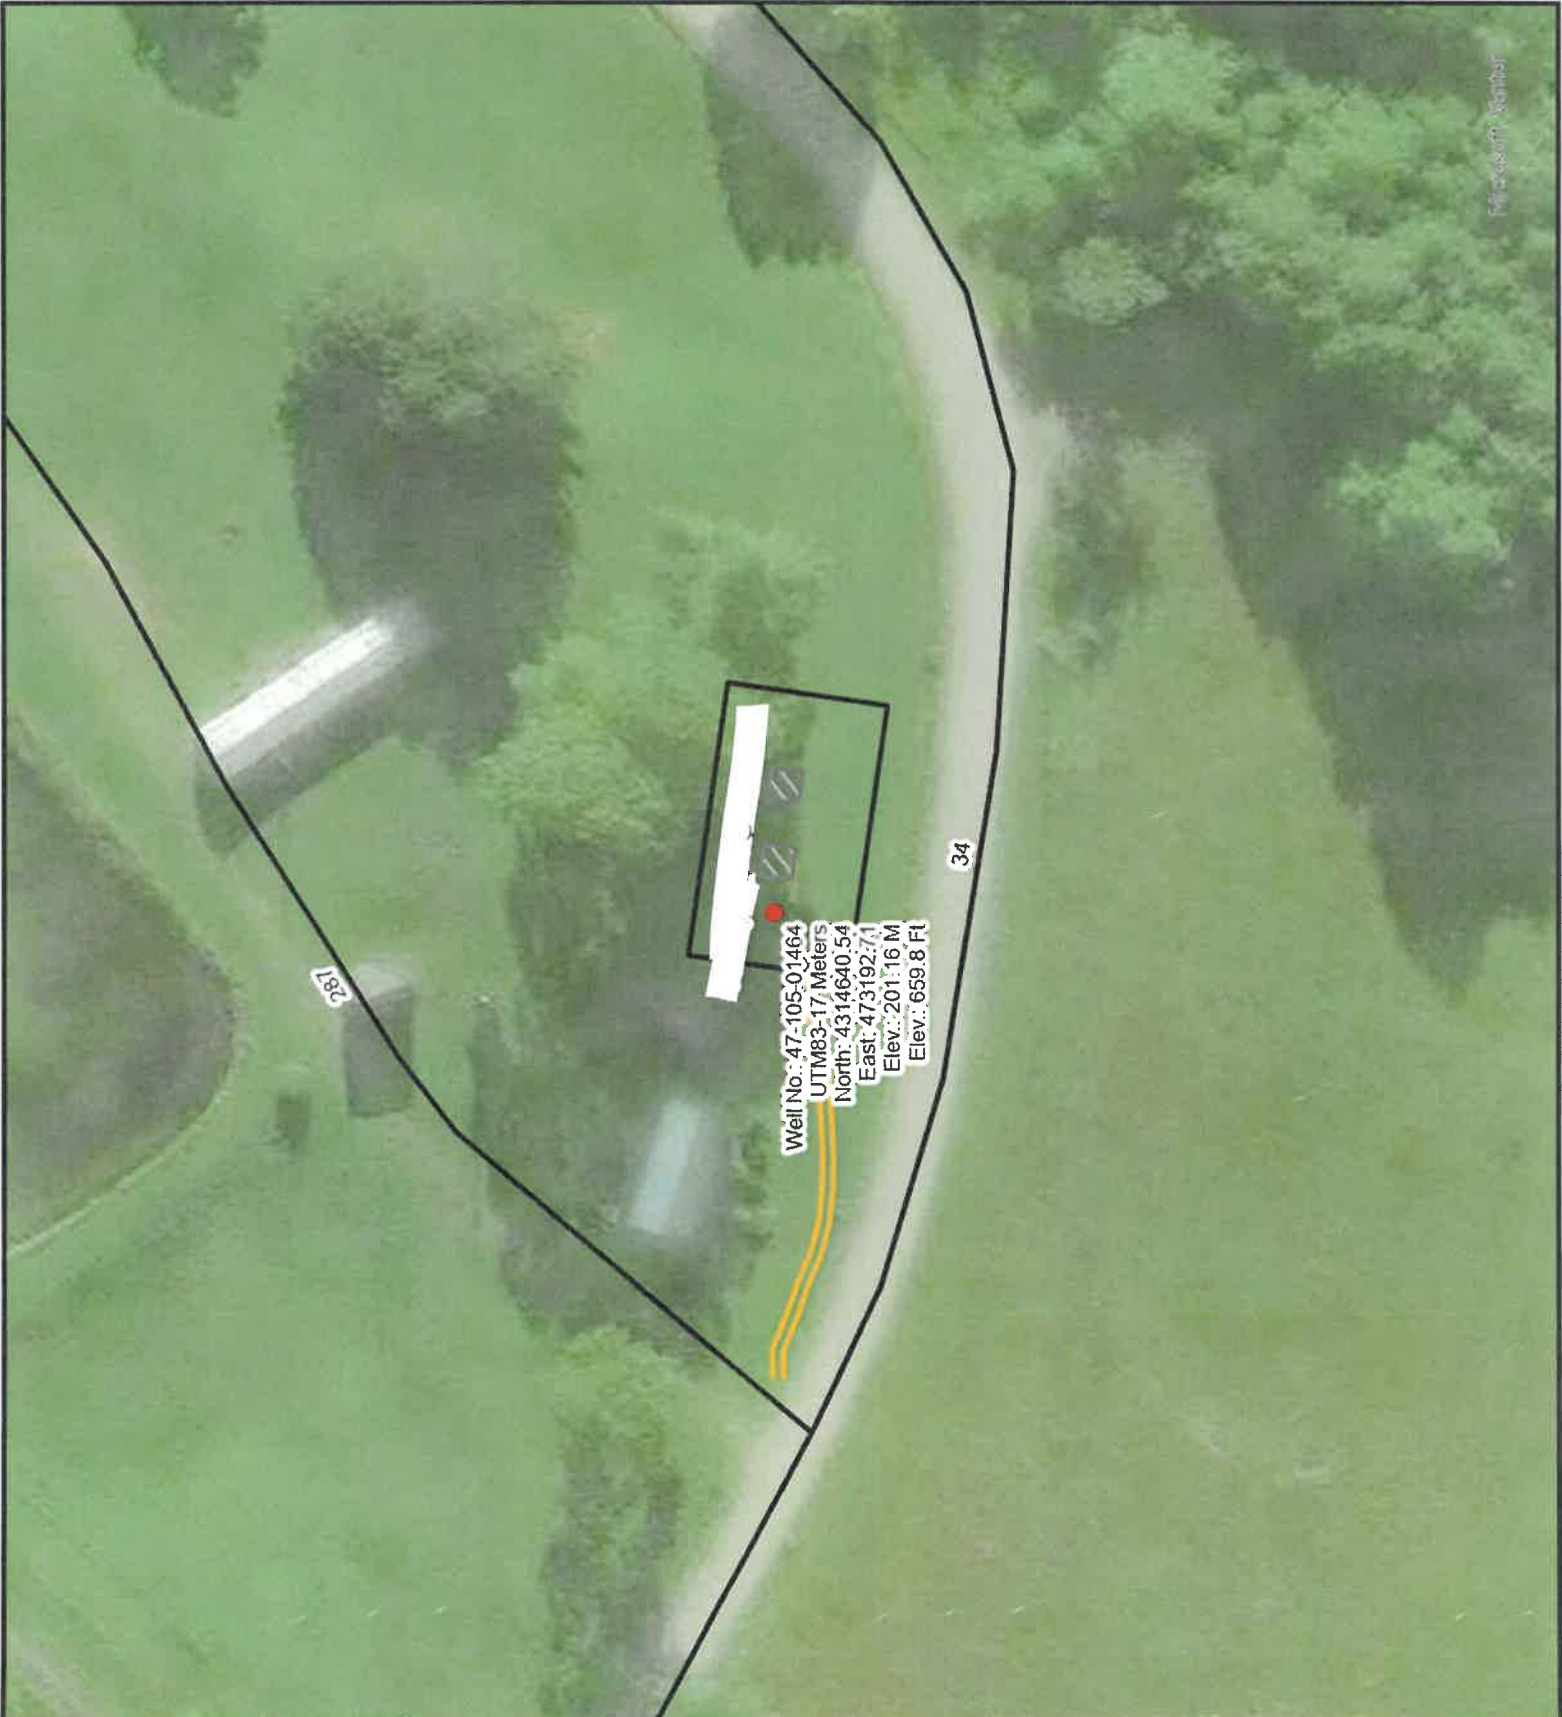

SURFACE HOLE 5475'

Top Hole Latitude: 39°00'00"



3574 Teays Valley Road
Hurricane, WV 25526
Ph: 304.933.3119
www.cecinc.com

GRID NORTH
UTM, NAD83 DATUM, ZONE 17, US FT

Top Hole Longitude: 81°17'30"

SURFACE HOLE 7215'

BERNARD MARK ZIDEK
TAX MAP 15 PARCEL 22.26
10.26 ACRES±

MARINO CHRISTINE MARIE
MARINO STEPHEN LEWIS JR
TAX MAP 15 PARCEL 76
4.7 ACRES±

WELL
47-105-01463

WELL
47-105-01464

SHL

ASHLEY NILES G & SHARON
TAX MAP 15 PARCEL 73
39.2 ACRES±

EXISTING WELL LOCATION (SHL):

GEOGRAPHIC (NAD83):
LATITUDE: 38.980356°
LONGITUDE: -81.309509°
UTM (NAD83, ZONE 17, FEET):
NORTHING: 14,155,622.23
EASTING: 1,552,462.84
UTM (NAD83, ZONE 17, METERS):
NORTHING: 4,314,642.28
EASTING: 473,191.62

SCALE IN FEET

0 400' 800'

I, THE UNDERSIGNED, HEREBY CERTIFY THAT THIS PLAT IS
CORRECT TO THE BEST OF MY KNOWLEDGE AND BELIEF AND SHOWS
ALL THE INFORMATION REQUIRED BY LAW AND REGULATIONS ISSUED
AND PRESCRIBED BY THE DEPARTMENT OF ENVIRONMENTAL PROTECTION.

P.S. 2396



1. SURFACE AND ROYALTY OWNER INFORMATION AND THEIR BOUNDARIES SHOWN HEREON WERE PLOTTED FROM DEEDS AND/OR TAX PARCEL MAPS PROVIDED BY CLIENT AND/OR FIELD LOCATIONS.
2. THIS PLAT DOES NOT REPRESENT A BOUNDARY SURVEY OF THE PARCELS SHOWN HEREON.
4. ALL INSETS ARE GRID NORTH UNLESS OTHERWISE DEPICTED.

COMPANY:



(+) DENOTES LOCATION OF WELL ON
UNITED STATES TOPOGRAPHIC MAPS

WVDEP
OFFICE OF OIL & GAS
601 57TH STREET
CHARLESTON, WV 25034

MINIMUM DEGREE
OF ACCURACY: 1/200

PROVEN SOURCE SURVEY
GRADE GPS
OF ELEVATION: (NAVD 88, US FT)

OPERATOR'S WELL #: WELL: 1464

API WELL #: 47 105 01464
STATE COUNTY PERMIT

WELL TYPE: OIL ☐ WASTE DISPOSAL ☐ PRODUCTION ☐ DEEP ☐ GAS ☒ LIQUID INJECTION ☐ STORAGE ☐ SHALLOW ☒

WATERSHED: BURNING SPRINGS RUN

ELEVATION: 654

DISTRICT: BURNING SPRINGS

COUNTY: WIRT

QUADRANGLE: BURNING SPRINGS

SURFACE OWNER: MARINO CHRISTINE MARIE & MARINO STEPHEN LEWIS JR

ACREAGE: 4.7±

OIL & GAS ROYALTY OWNER: N/A

ACREAGE: N/A

DRILL ☐ DRILL DEEPER ☐ REDRILL ☐ FRACTURE OR STIMULATE ☐ PLUG OFF OLD FORMATION ☐ PERFORATE NEW FORMATION ☐

CONVERT ☐ PLUG & ABANDON ☒ CLEAN OUT & REPLUG ☐ OTHER CHANGE ☐ (SPECIFY)

TARGET FORMATION: N/A

ESTIMATED DEPTH: 08/21/2026

WELL OPERATOR: UNKNOWN WVDEP PAID PLUGGING CONTRACT

DESIGNATED AGENT: JASON HARMON

ADDRESS: 601 57TH STREET

ADDRESS: 601 57TH STREET

CITY: CHARLESTON

STATE: WV

ZIP CODE: 25304 (WVDEP)

CITY: CHARLESTON

STATE: WV

ZIP CODE: 25304

LEGEND:

ACTIVE PRODUCING WELLHEAD

ABANDONED WELLHEAD

----- LEASE BOUNDARY

ADJOINER LINE

EXISTING ROAD

----- EXISTING STREAM

REVISIONS:

DATE: 07-20-2026

364-311

DRAWN BY: LCP

SCALE: 1" = 400'

DRAWING NO: 1

WELL LOCATION PLAT